


ALTERATIONS AND ADDITIONS
SEWANEE WELCOME CENTER

IN THE HISTORIC MOUNTAIN GOAT DEPOT
 LAKE O'DONNELL ROAD AND HWY 41A
 SEWANEE, TN 37375



sustainable
 design
 +
 restoration

931-598-9006
 pattonwatkins@hotmail.com
 125 University Avenue
 Sewanee, Tennessee
 37375

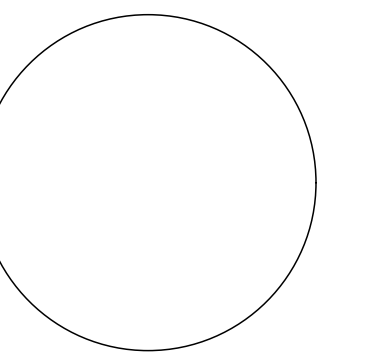

WEST PERSPECTIVE



NORTH-EAST PERSPECTIVE



SOUTH-EAST PERSPECTIVE



SOUTH-WEST PERSPECTIVE

ALTERATIONS AND ADDITIONS
SEWANEE WELCOME CENTER
 IN THE HISTORIC MOUNTAIN GOAT DEPOT
 LAKE O'DONNELL ROAD
 SEWANEE, TN 37375


MARK	DATE	DESCRIPTION
	6/27/2023	

PROJECT NO.: **23006**
 MODEL FILE:
 DRAWN BY:
 CHECKED BY:
 COPYRIGHT
 PATTON WATKINS ARCHITECT

SHEET TITLE
COVER SHEET

A-001

C:\Users\patto\Documents\NEW PROJECTS\23006 Depot\Depot.sdf1.pln

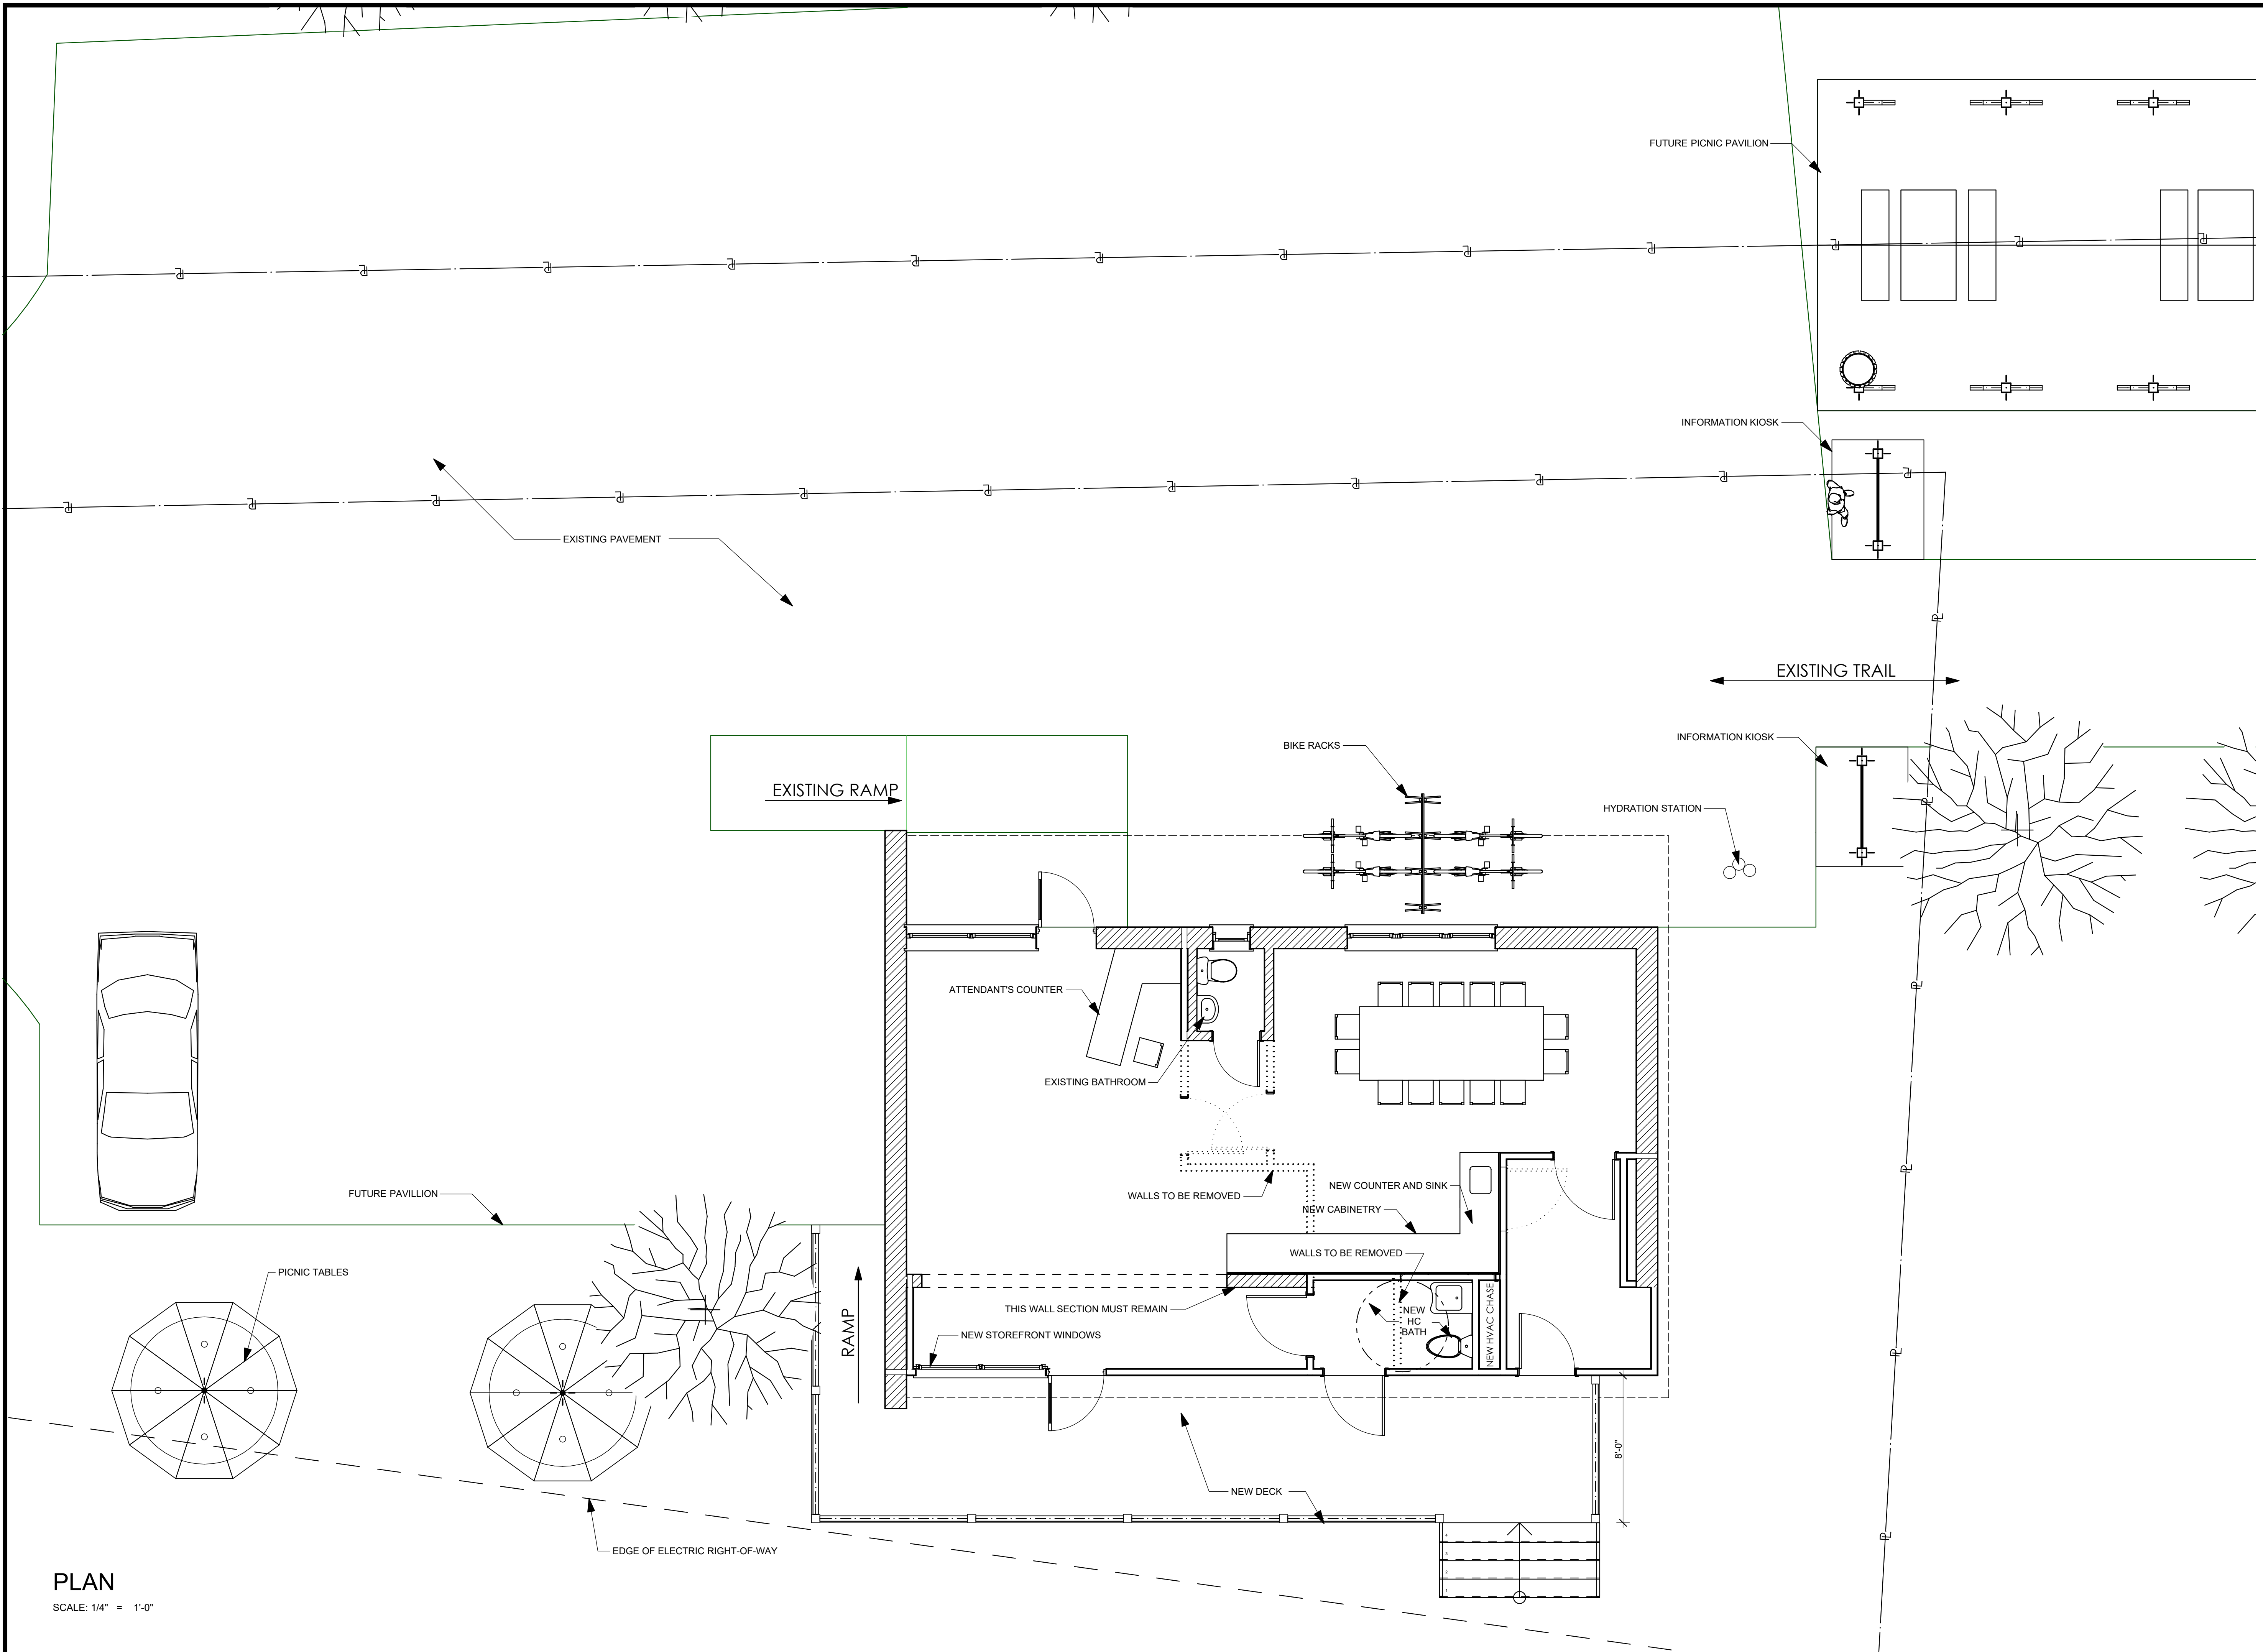


PLAN
SCALE: 1/4" = 1'-0"



**PATTON
WATKINS
ARCHITECT**

sustainable
design
+
restoration

931-598-9006
pattonwatkins@hotmail.com
125 University Avenue
Sewanee, Tennessee
37375

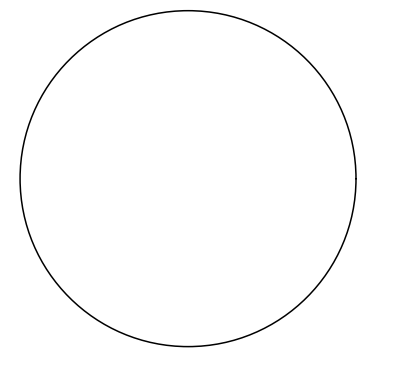

ALTERATIONS AND ADDITIONS
**SEWANEE WELCOME
CENTER**
IN THE HISTORIC MTN GOAT DEPOT
LAKE O'DONNELL ROAD
SEWANEE, TN 37375

MARK	DATE	DESCRIPTION
	6/27/2023	

PROJECT NO: **23006**
MODEL FILE:
DRAWN BY:
CHK'D BY:
COPYRIGHT
PATTON WATKINS ARCHITECT

SHEET TITLE
PLAN

A-101
SHEET 6 OF 11